


SITE KEY PLAN

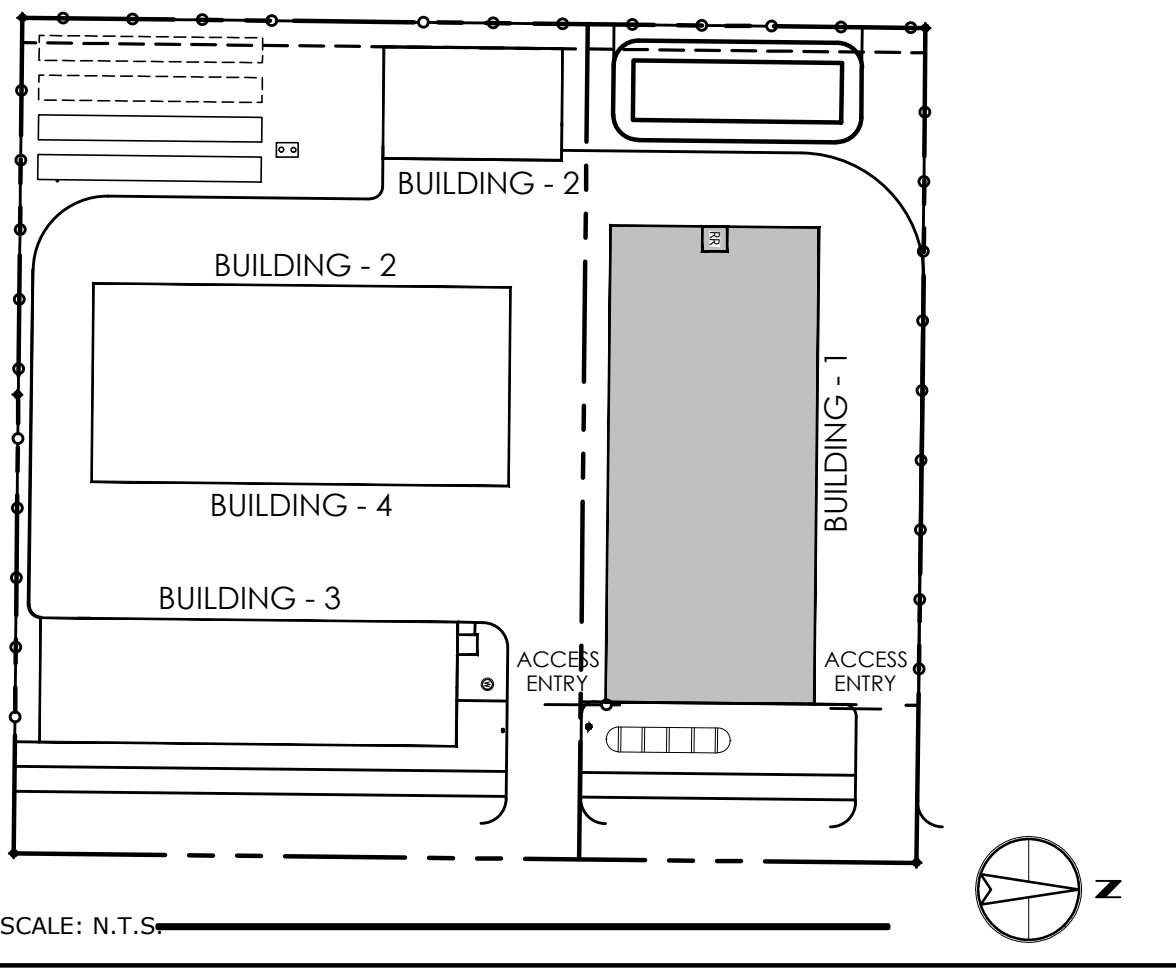

KEYNOTES

- ① 4" CONCRETE SLAB W/ 4" COMPACTED GRAVEL BASE (MIN. 95% COMPACTION), SEE STRUCTURAL DRAWINGS FOR REINFORCEMENT.
- ② LINE INDICATES OVERHEAD DOOR, OPEN POSITION.
- ③ O.H. DOOR, PER SCHEDULE
- ④ STEEL PIPE BOLLARD, PER DETAIL
- ⑤ WALL MOUNTED FIRE EXTINGUISHER, PER DETAIL
- ⑥ DOWNSPOUT, PER SPEC.
- ⑦ DOOR, PER SCHEDULE


BUILDING AREA

BUILDING 1	16128 SQ. FT.
------------	---------------


SYMBOL LEGEND

- ⊙ KEYNOTE TAG, SEE KEY NOTES ON THIS SHEET.

HATCH DESIGN ARCHITECTURE
6126 W. STATE ST.
BOISE, IDAHO 83703
PHONE: (208) 475-3204
FAX: (208) 475-3205
COPYRIGHT 2023
JEFF HATCH

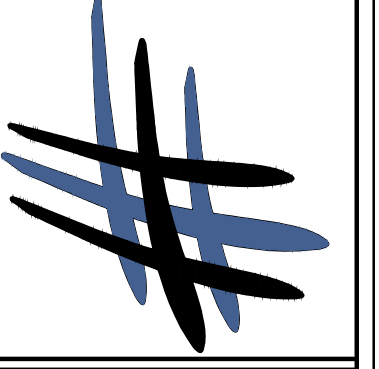


THIS PLAN AND/OR DESIGN ARE NOT TO BE CHANGED OR COPIED IN ANY FORM, NOR ARE THE DOCUMENTS TO BE REPRODUCED OR TRANSMITTED IN ANY MANNER WITHOUT THE WRITTEN PERMISSION OF HATCH DESIGN ARCHITECTURE. THE DESIGNER AND THE DESIGNER CONSULTANTS ARE NOT RESPONSIBLE FOR ANY ERRORS OR OMISSIONS IN THE ORIGINAL SITE PLAN FOR WHICH THEY WERE PREPARED. DRAWINGS, SPECIFICATIONS AND OTHER DOCUMENTS ARE TO BE USED IN CONJUNCTION WITH THE CONTRACT. THE DESIGNER AND THE DESIGNER CONSULTANTS ARE NOT RESPONSIBLE FOR ANY ERRORS OR OMISSIONS IN THE ORIGINAL SITE PLAN FOR WHICH THEY WERE PREPARED. 

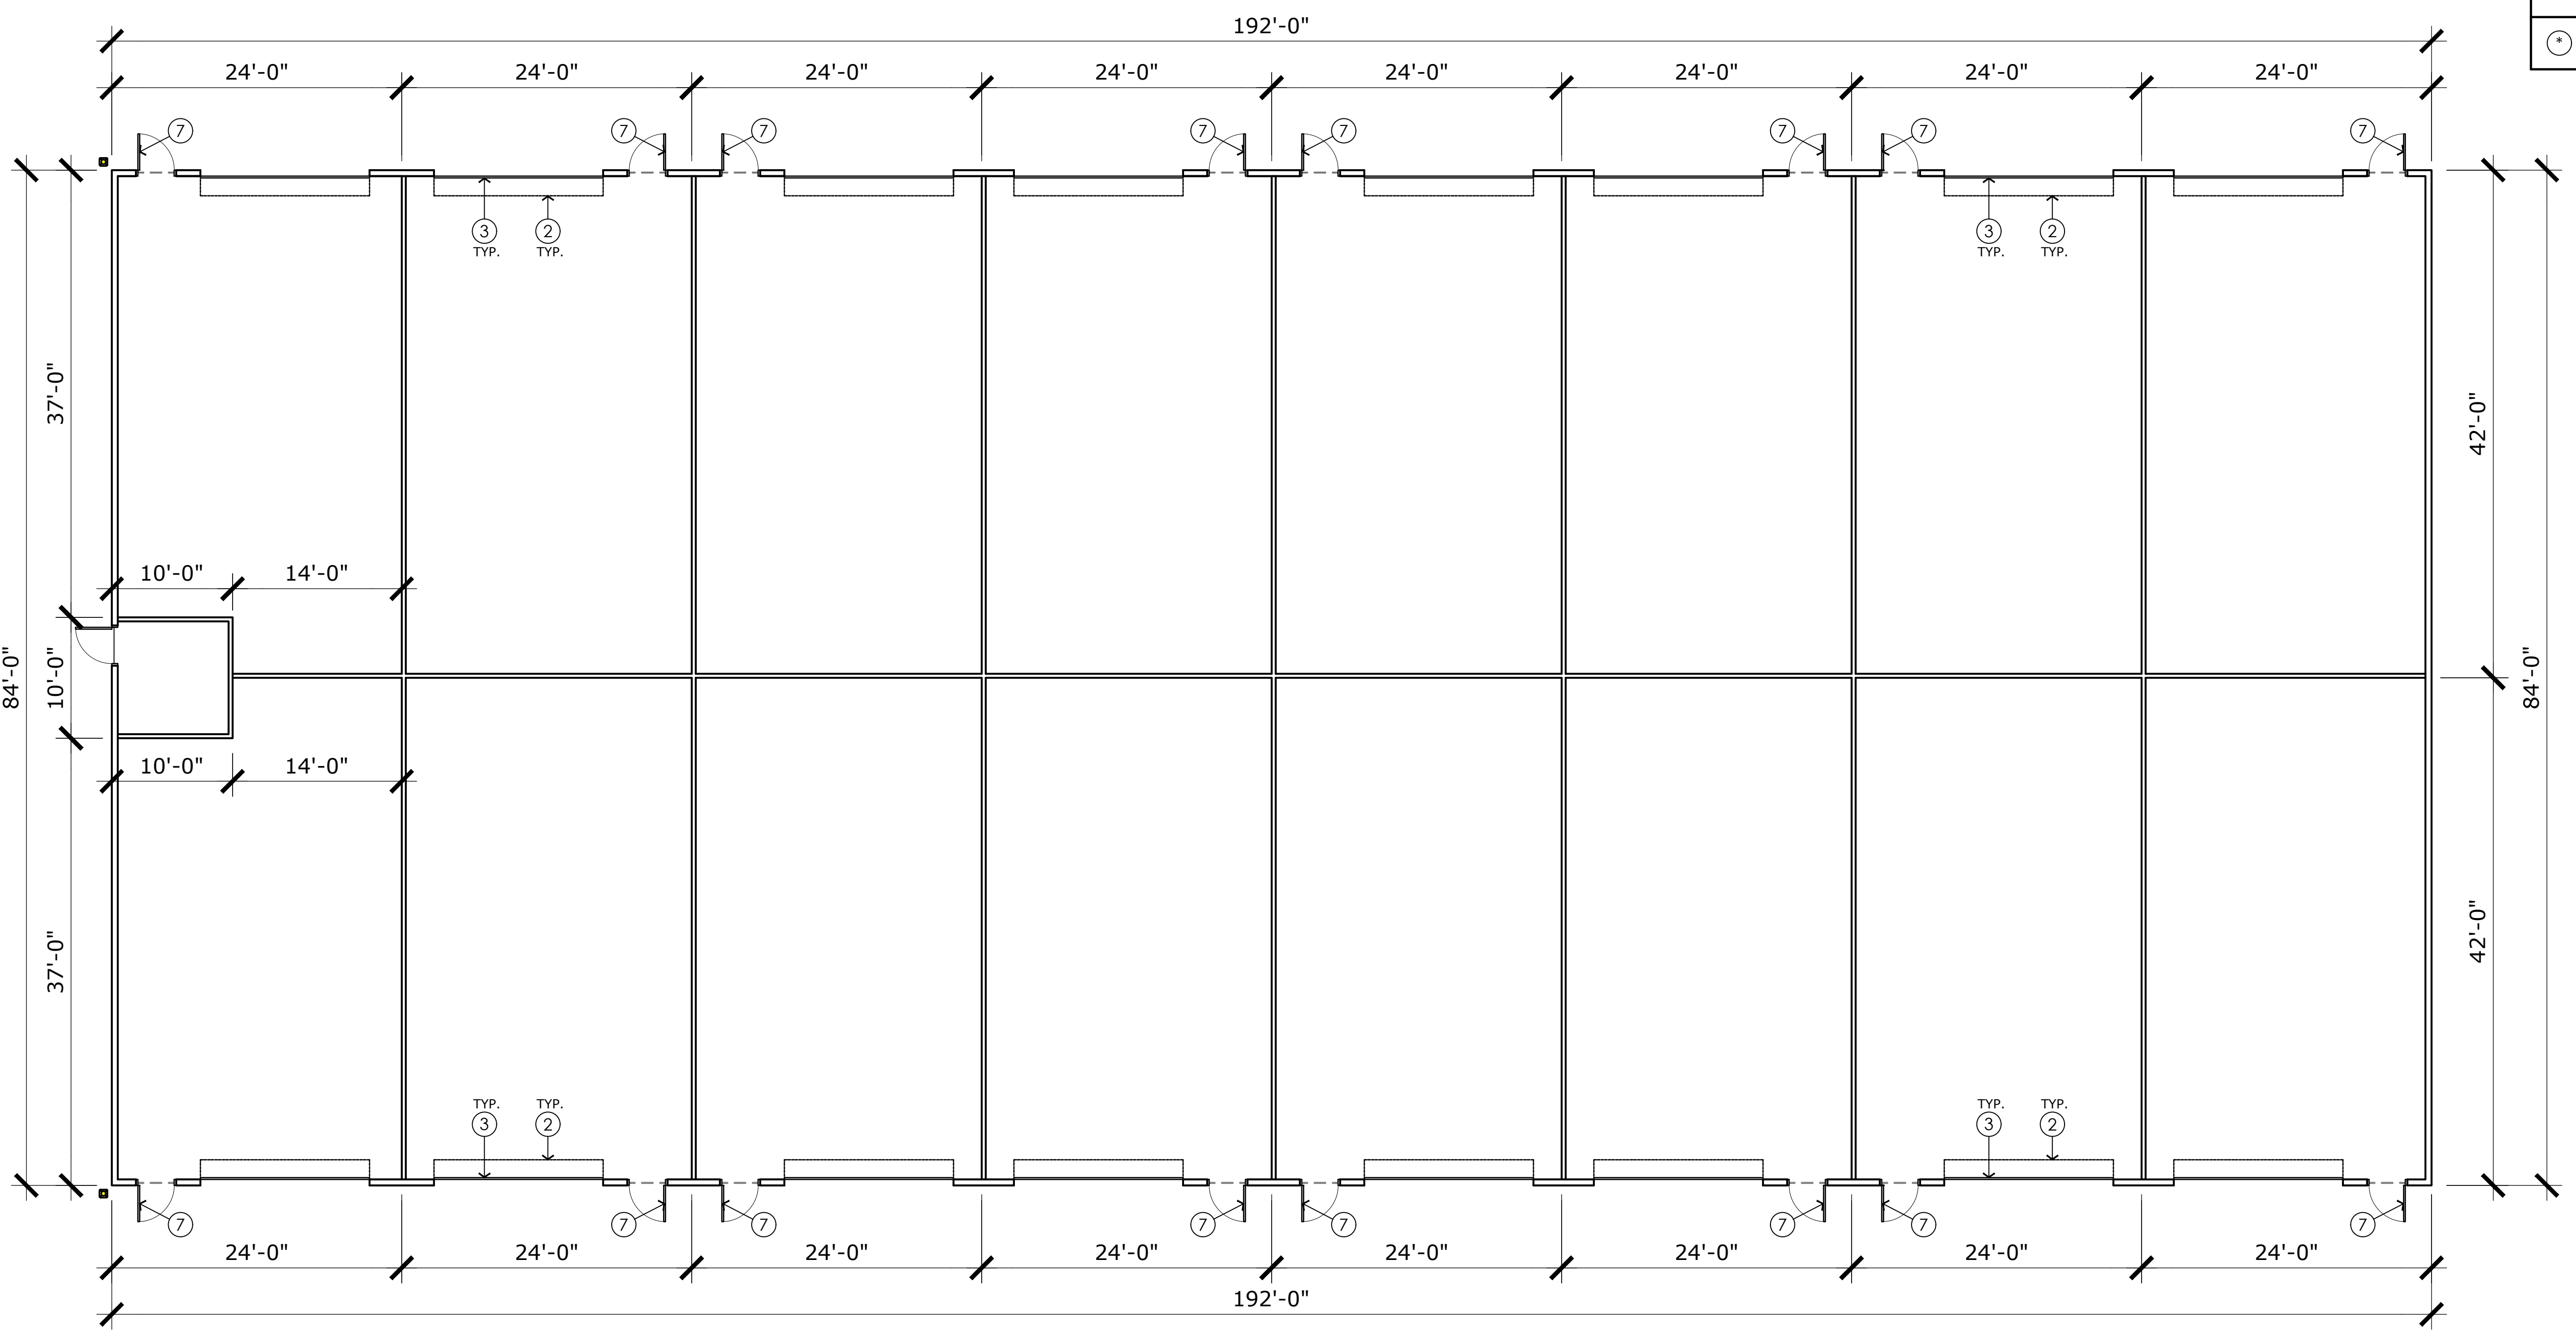

FLOOR PLAN - BUILDING 1

SCALE: 1/8" = 1'-0"

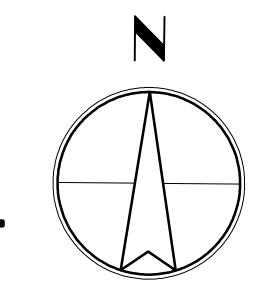

NEW CONSTRUCTION FOR:

ECHANIS STORAGE

450 S SAMSON TRAIL, MCCALL, ID

DATE	DESCRIPTION/COMMENTS

DATE:	SEPT. 2023
DRAWN BY:	ST, SK
CHECKED BY:	JLH
JOB NUMBER:	23116

SHEET TITLE
**BLDG. 1
FLOOR
PLAN**

SHEET NUMBER
A-2.0
SHEET