



GROUND FLOOR & SLEEPING PLAN

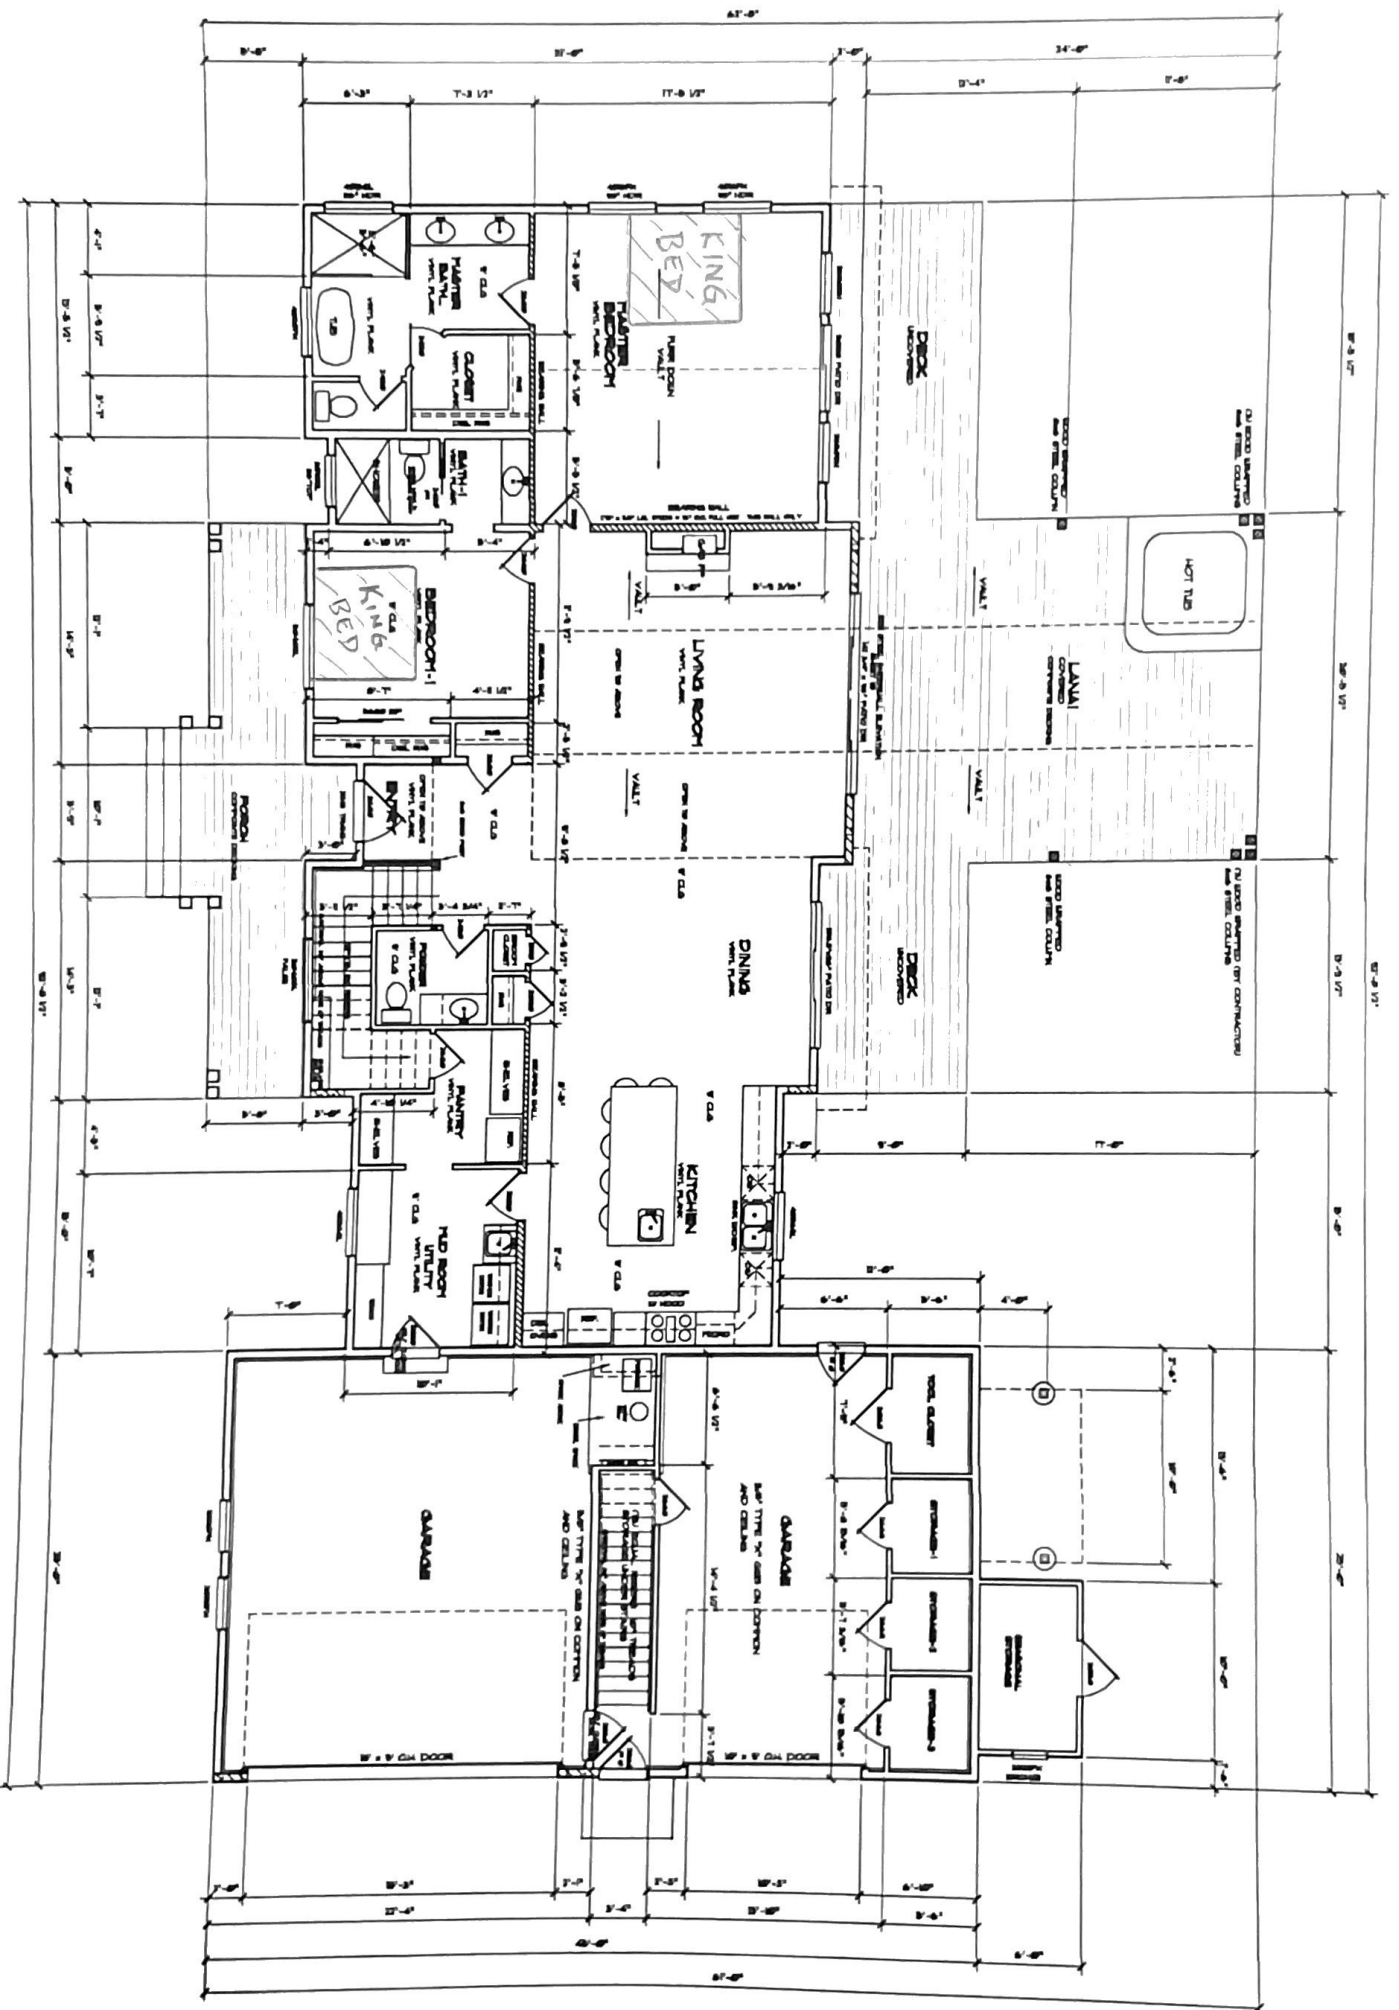

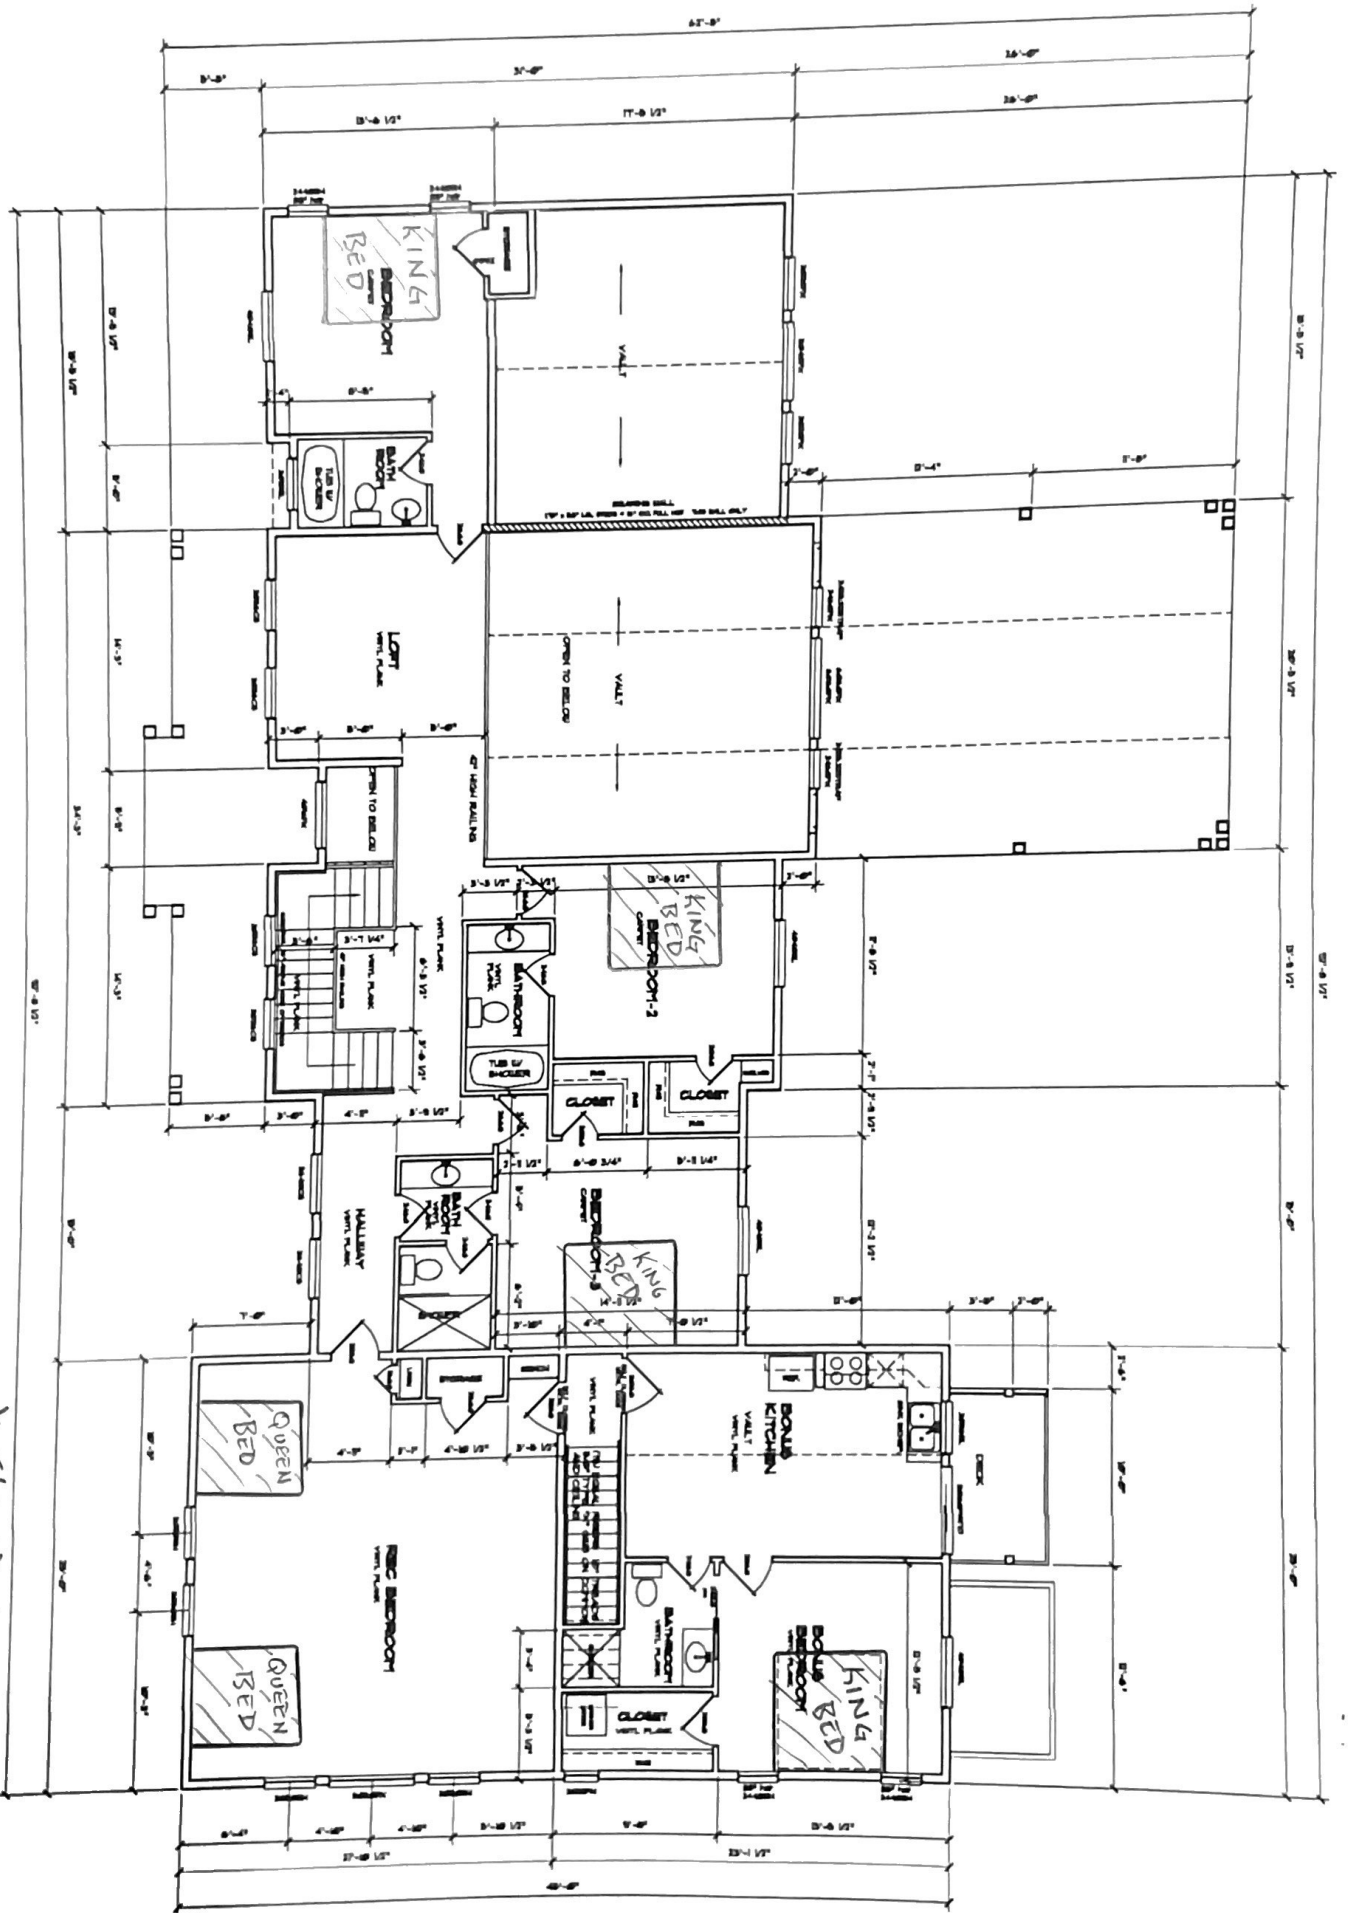

UPPER FLOOR PLAN
** Sleeping*