



③ EXTERIOR ELEVATION - AMENITY
1/4" = 1'-0"

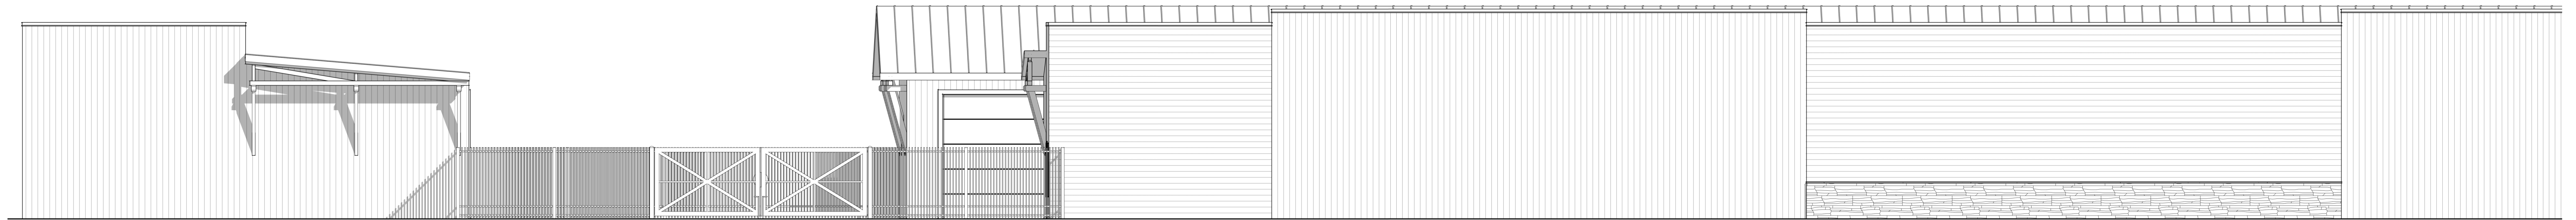

① EXTERIOR ELEVATION - SOUTH (OVERALL)
1/8" = 1'-0"

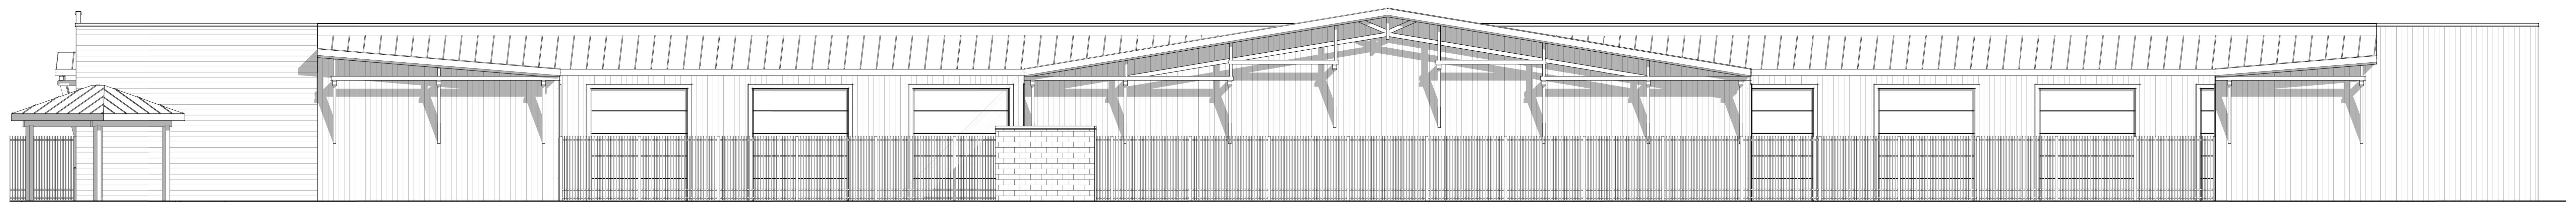

② EXTERIOR ELEVATION - EAST (OVERALL)
1/8" = 1'-0"