


**C: CONCEPTUAL LANDSCAPE PLAN**

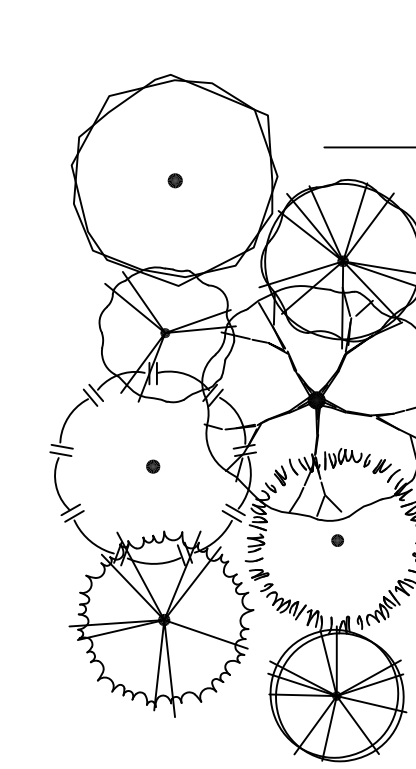

**TREE PLANT PALLET**

BOTANIC NAME	COMMON NAME	FORM	USDA HARDINESS	HEIGHT X SPREAD	FLOWER COLOR	FLOWER TIME	FALL COLOR	SIZE	QUANTITY
ACER GLABRUM	ROCKY MOUNTAIN MAPLE	NA	1	20' x 20'	NA	NA	YELLOW	4" CAL	1
ACER TATARICUM	TARARIAN MAPLE	NA	1	20' x 10'	NA	NA	ORANGE	2" CAL	14
AMELANCHIER LAEVIS 'JFS-ARB'	SPRING FLURRY MAPLE	NA	1	15' x 15'	WHITE	SPRING	YELLOW	2" CAL	23
BETULA PAPPYRIFERA 'VAREN'	PAPER BIRCH	BUTTERFLY	1	30' x 25'	NA	NA	YELLOW	4" CAL	4
PICEA PUNGENS	COLORADO SPRUCE	NA	1	40' x 20'	NA	NA	EVERGREEN	6"	9
PICEA PUGENS 'BACHEN'	BACHERI SPRUCE	NA	1	30' x 20'	NA	NA	EVERGREEN	6"	15
FINUS CONTORTA LATIFOLIA	LOGSPOLE PINE	BUTTERFLY	3	30' x 25'	NA	NA	EVERGREEN	6"	18
SORBUS DECORA	SHOWY MOUNTAIN ASH	NA	2	3' x 4'	BLUE	SPRING / SUMMER	YELLOW	2" CAL	21

**B: TREE LEGEND**

**SHRUB PLANT PALLET**

BOTANIC NAME	COMMON NAME	FORM	USDA HARDINESS	HEIGHT X SPREAD	FLOWER COLOR	FLOWER TIME	FALL COLOR	SIZE	QUANTITY
ARCTOSTAPHYLOS UVA-URSI	KINKINNICK	NA	1	20' x 20'	WHITE	SPRING	EVERGREEN	5 GAL	QUANTITY
CORNUS ALBA	DOGWOOD	NA	1	10' x 10'	WHITE	SPRING	ORANGE	5 GAL	QUANTITY
PHILADELPHUS LUISI	MOCK ORANGE	BUTTERFLY	1	10' x 10'	WHITE	SPRING	YELLOW	5 GAL	QUANTITY
FINUS MUGO 'BIG TUNA'	SWISS MOUNTAIN PINE	BUTTERFLY	1	40' x 20'	NA	NA	EVERGREEN	5 GAL	QUANTITY
PRUNUS VIRGINIANA DEMISSA	CHOKECHERRY	BUTTERFLY	1	14' x 14'	WHITE	SPRING	YELLOW	5 GAL	QUANTITY
RIBES ALPINUM	CURRENT	BUTTERFLY	4	3' x 4'	NA	NA	RED	5 GAL	QUANTITY
SPIRAEA DOUGLASSI	SPIREA	BUTTERFLY	1	2' x 3'	WHITE	SUMMER	YELLOW	5 GAL	QUANTITY

**C: SHRUB LEGEND**

AREA OF POLLINATOR GARDEN	5509 SF
TOTAL LANDSCAPE AREA	103619 SF
QUANTITY OF 4" CALIPER TREES REQUIRED	7
QUANTITY OF 4" CALIPER TREES PROVIDED	11
QUANTITY OF 2" CALIPER TREES	58
QUANTITY OF CONIFEROUS TREES	38

**CONCEPTUAL LANDSCAPE PLAN**

**SUMMIT RV STORAGE  
MCCALL IDAHO**

CLIENT:


**LANDMARK PACIFIC**  
BOX 1939 EAGLE IDAHO 83616

3/20/2024


Sheet #: Of Sheets

LC.1 / 2

TBLA Project #:

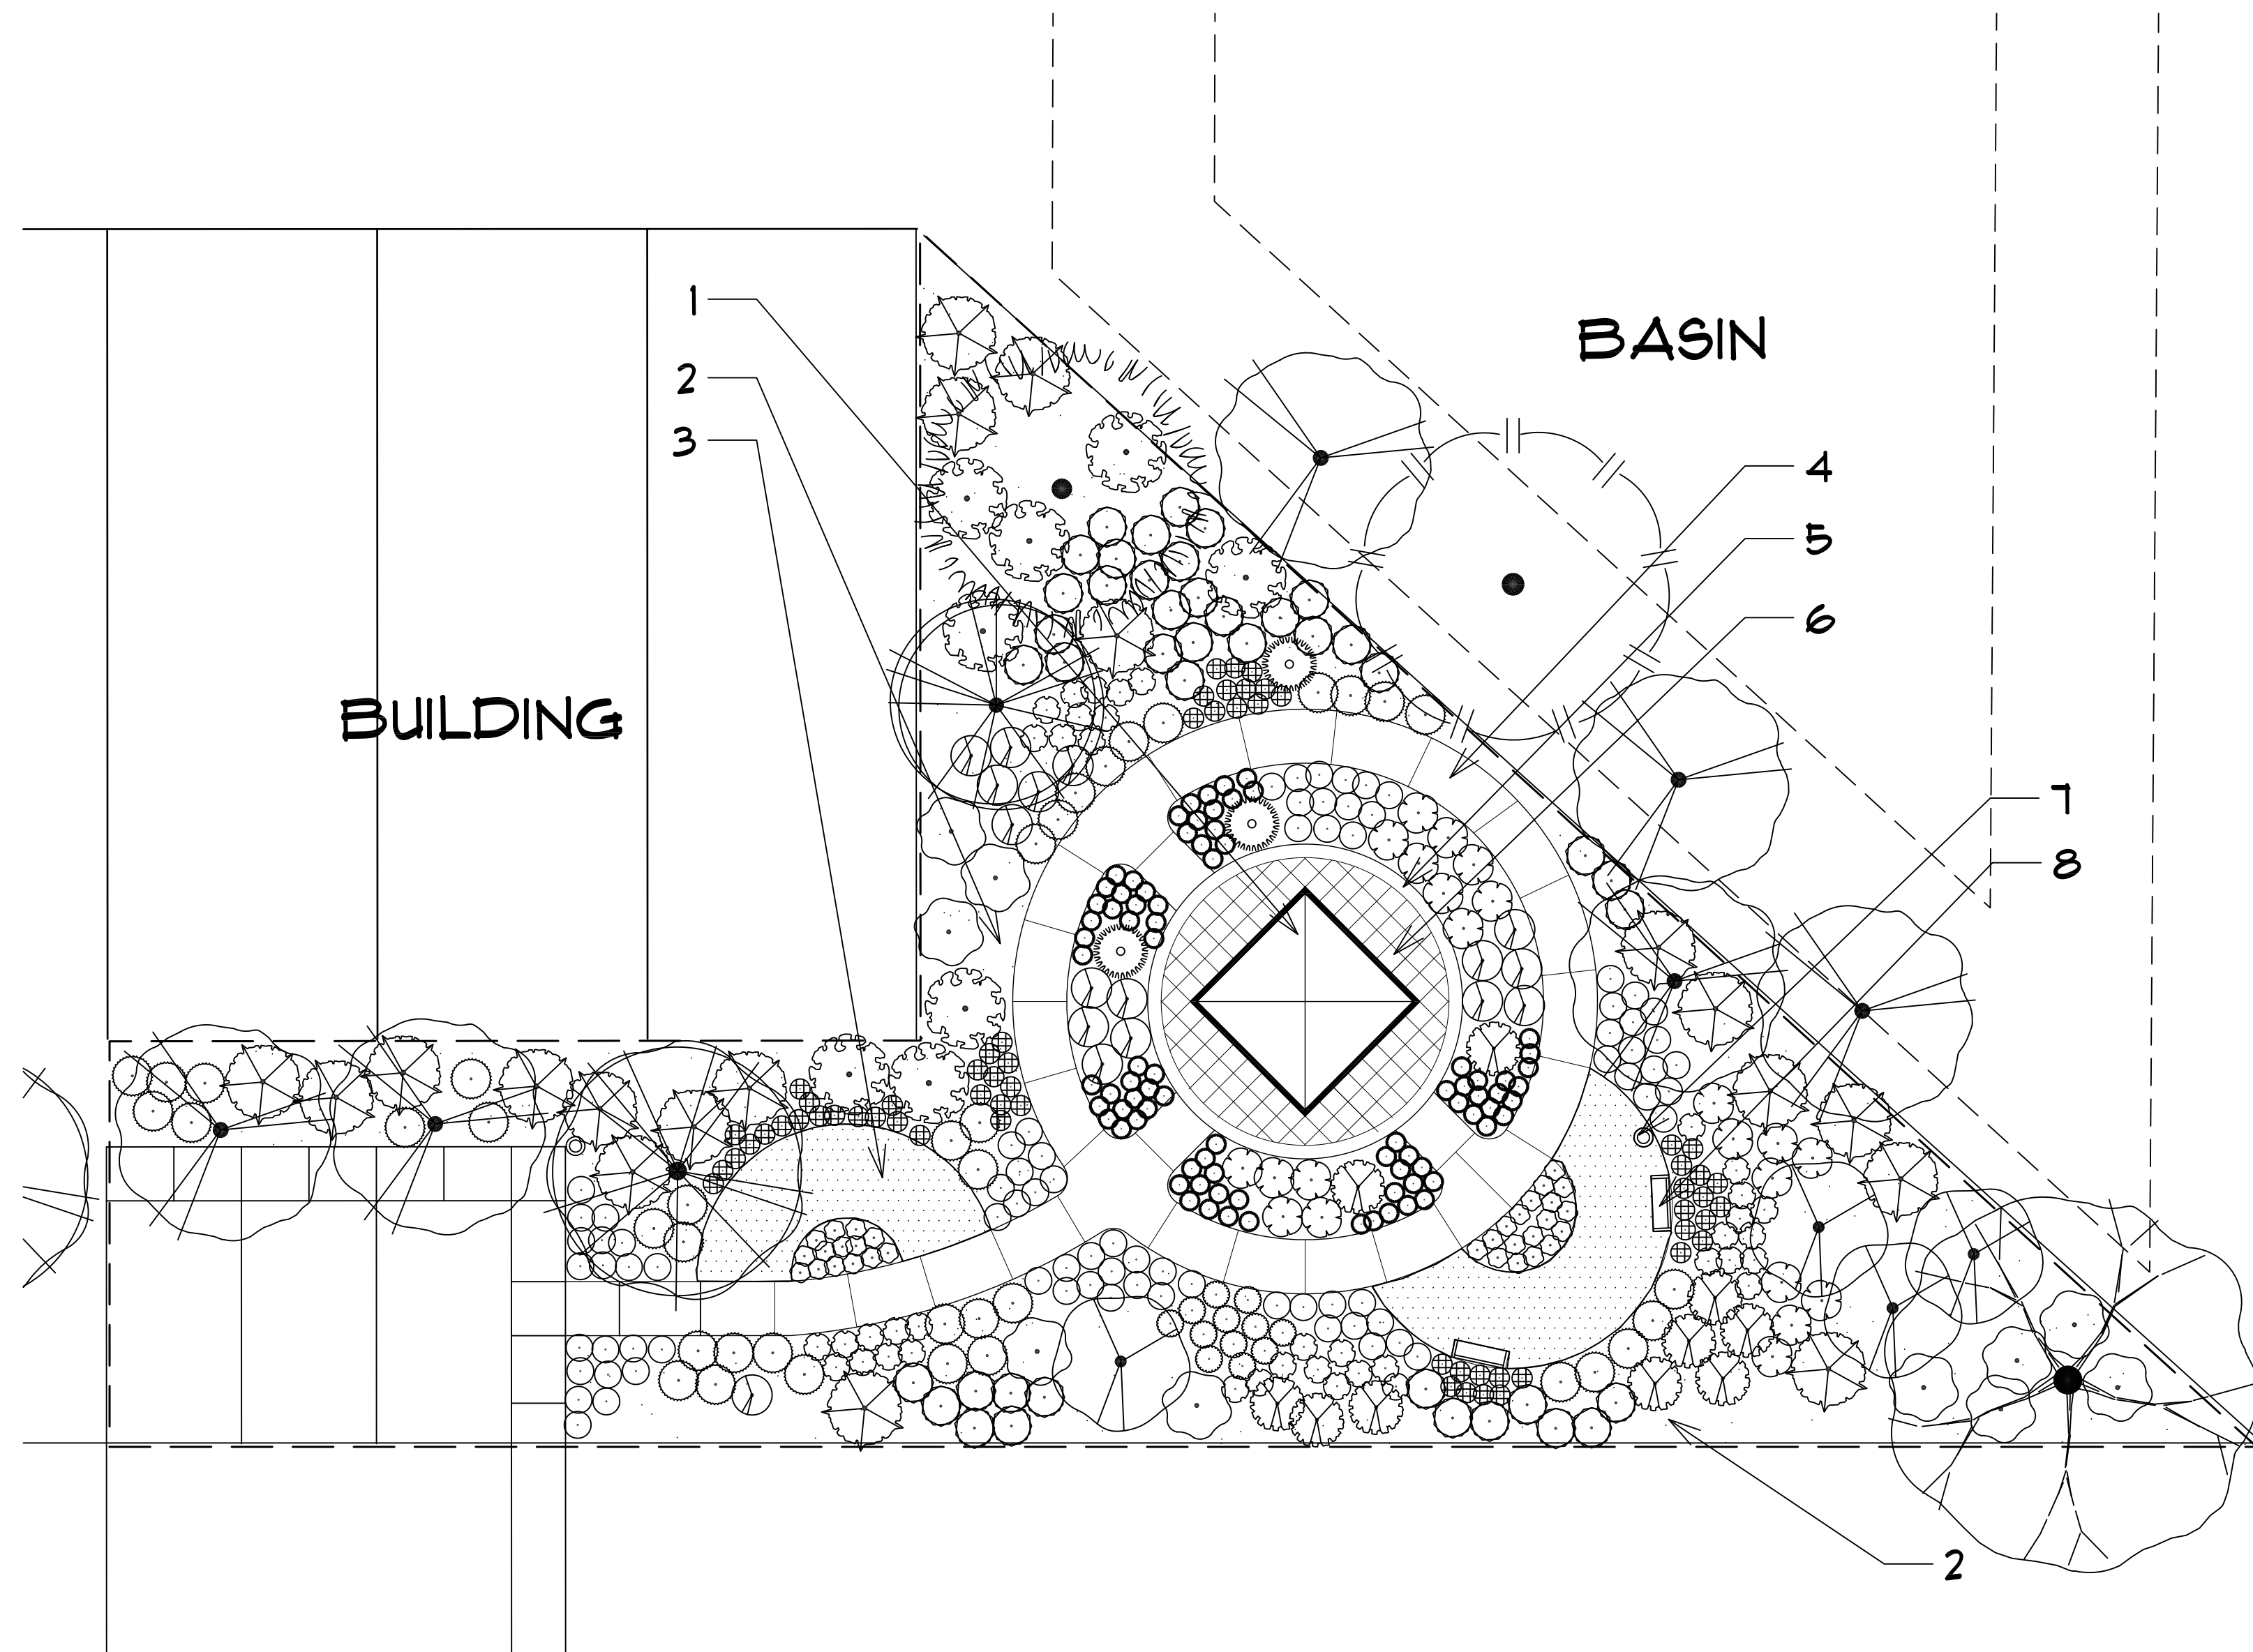

**A: POLLINATOR GARDEN PLAN**

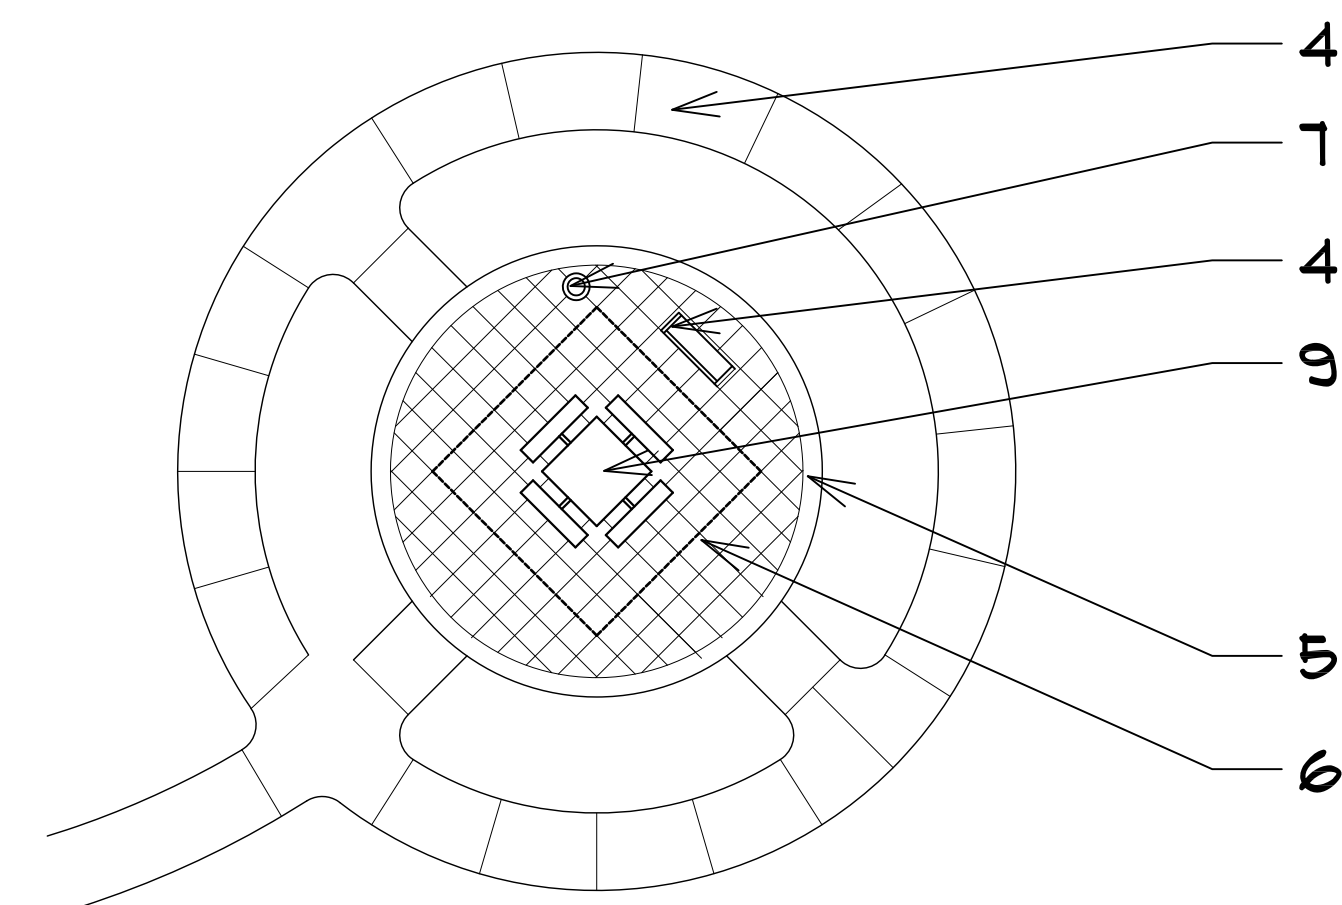

**D: POLLINATOR HARDSCAPE PLAN**

**POLLINATOR GARDEN PLANT PALLET**

	BOTANIC NAME	COMMON NAME	POLLINATOR	USDA HARDINESS	HEIGHT X SPREAD	FLOWER COLOR	FLOWER TIME	SIZE	QUANTITY
○	ACHILLEA X 'FIREFLY'	FIREFLY YARROW	BEE	1	2' X 2'	YELLOW	SUMMER/FALL	1 GAL	42
⊗	AMELANCHIER X GRANDIFLORA 'COLE'S SELECT'	COLE'S SELECT SERVICE BERRY	HUMMINGBIRD	1	20' X 10'	WHITE	SPRING	10 GAL	13
○	ASTER DUMOSUS 'SAPPHIRE'	SAPPHIRE ASTER	BUTTERFLY	1	2' X 2'	LILAC-BLUE	SUMMER	1 GAL	80
⊗	BAPTISIA X 'BLUEBERRY SUNDAE'	WILD INDIGO	BEE / BUTTERFLY	1	3' X 4'	BLUE	SPRING / SUMMER	1 GAL	22
○	ERIOGNOM ALLENII 'LITTLE RASCAL'	BUCKWHEAT	BEE / BUTTERFLY	1	2' X 3'	GRASS	NA	1 GAL	33
○	FESTUCA IDAHOENSIS	IDAHO FESCUE		1	2' X 3'	GRASS	NA	1 GAL	181
⊗	FORSYTHIA X 'NORTHERN GOLD'	FORSYTHIA		2B	5' X 4'	YELLOW	SPRING	5 GAL	41
⊗	LUM PERENNE 'SAPPHIRE'	BLUE FLAX	BEE	2	3' X 4'	BLUE	SPRING / SUMMER	1 GAL	61
○	PENSTEMON 'DARK TOWERS'	BREADTONGUE	BUTTERFLIES / HUMMINGBIRDS	1	3' X 4'	BLUE	SPRING / SUMMER	1 GAL	40
⊗	PINUS MUGO 'MOPS'	MUGO PINE	BUTTERFLIES	1	3' X 4'	NA	NA	5 GAL	8
⊗	ROSA WOODSHI	WOODS ROSE	NA	1	6' X 6'	RED	SUMMER	5 GAL	24
○	RUDBECKIA FULGIDA	BLACK EYED SUSUN	BEE / BUTTERFLIES	1	3' X 2'	YELLOW	SUMMER	1 GAL	46
⊗	SALVIA AZUREA GRANDIFLORA	PRAIRIE SAGE	BEE / BUTTERFLIES / HUMMINGBIRDS	1	3' X 2'	BLUE	SUMMER	1 GAL	11
⊗	SPIREA DOUGLASSII	WESTERN SPIREA	BUTTERFLIES	1	4' X 4'	WHITE	SUMMER	5 GAL	41
⊗	SYRINGA VULGARIS 'DWARF BLOOMERANG PURPLE'	LILAC	BUTTERFLIES	1	4' X 4'	PURPLE	SPRING	1 GAL	12
○	THYMUS PRAECOX	THYME	BEE	1	6" X 3'	PINK	SPRING - SUMMER	1 GAL	40

**B: POLLINATOR GARDEN PLANT LIST**

- 1 12' X 12' PERGOLA: POLIGON SQR 12' SQUARE PERGOLA
- 2 5/8" CRUSHED STONE (WASATCH GREY) PLACED UNIFORMLY 2" THICK
- 3 3/4" CRUSHED STONE (NORTHERN LIGHTS) UNIFORMLY PLACED 2" THICK
- 4 4" NATURAL COLOR CONCRETE WITH MEDIUM BROOM FINISH
- 5 4" THICK X 18" WIDE NATURAL COLOR WITH MEDIUM BROOM FINISH
- 6 12" X 12" BELGARD ASPIN PAVERS
- 7 TRASH RECEPTACLE: VICTOR STANLEY ES-235 GREEN
- 8 BENCH VICTOR STANLEY RBF-28 4' BENCH GREEN
- 9 TABLE VICTOR CRPR-3 GREEN ADA TABLE
- 10 1' X 2' TO 2' X 3' GRANITE BOULDER

**C: HARDSCAPE LEGEND**

**CONCEPTUAL LANDSCAPE PLAN**

**SUMMIT RV STORAGE**  
MCCALL IDAHO